


**TEMPORARY OVERHEAD SERVICE  
100 - 200 AMP 240 VOLT  
SINGLE PHASE, 3 WIRE**

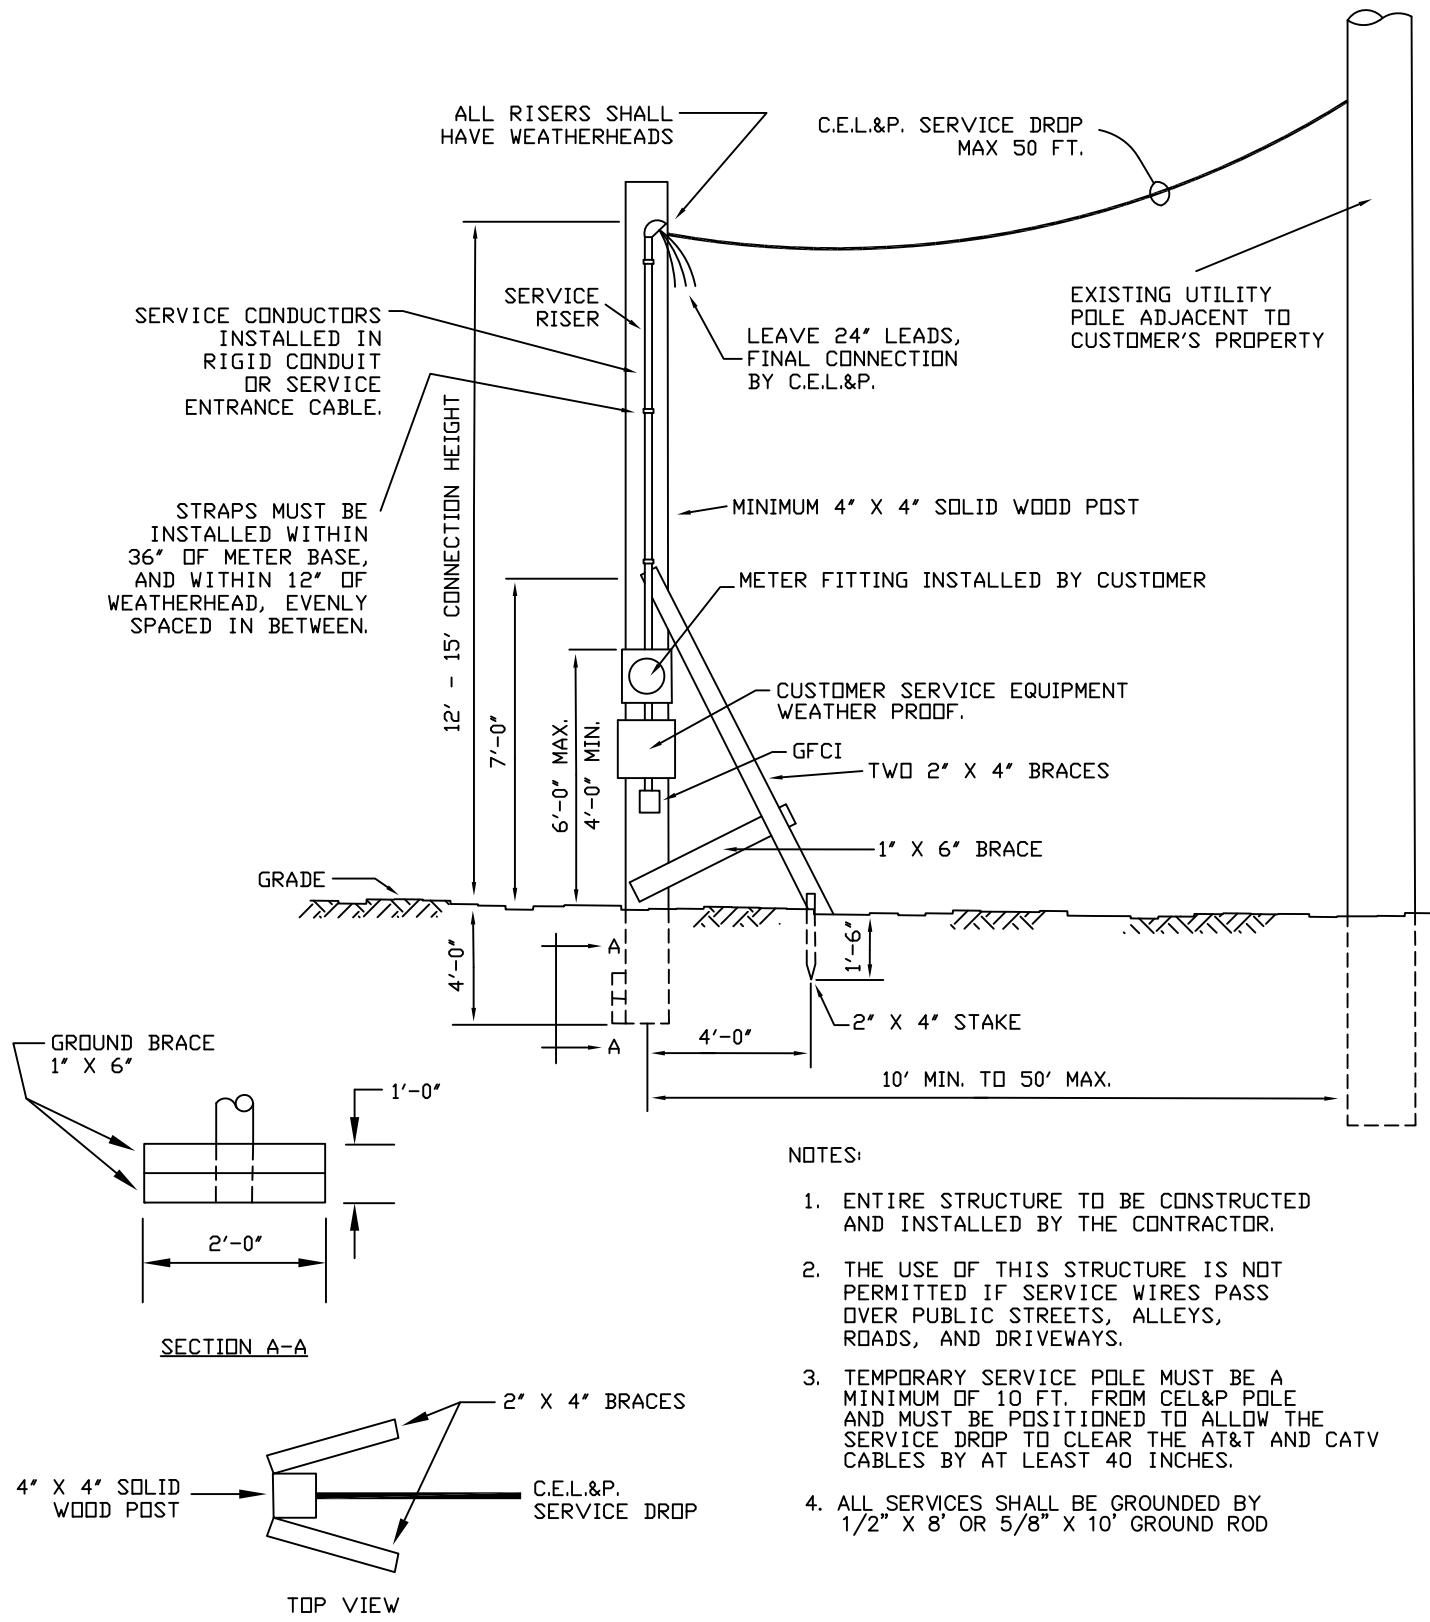

Temp Overhead Service  
100-200 Amp 240 Volt  
Single Phase 3 Wire